


NORTH ELEVATION

3/32" = 1'-0"



EAST ELEVATION

3/32" = 1'-0"

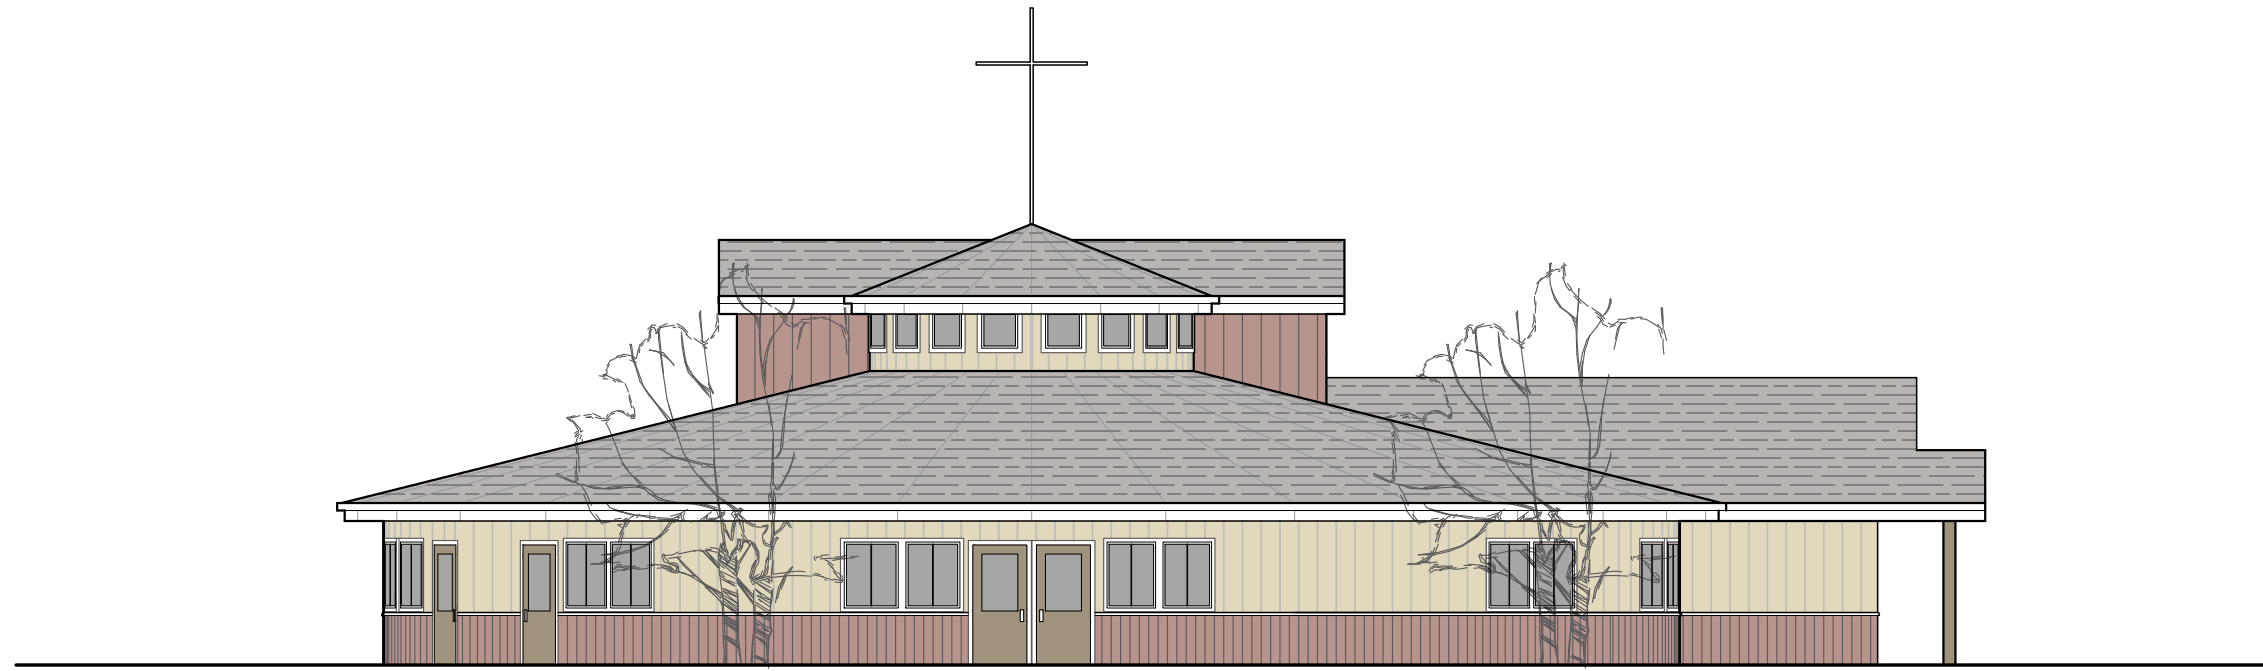

SOUTH ELEVATION

---


3/32" = 1'-0"



WEST ELEVATION

---

3/32" = 1'-0"

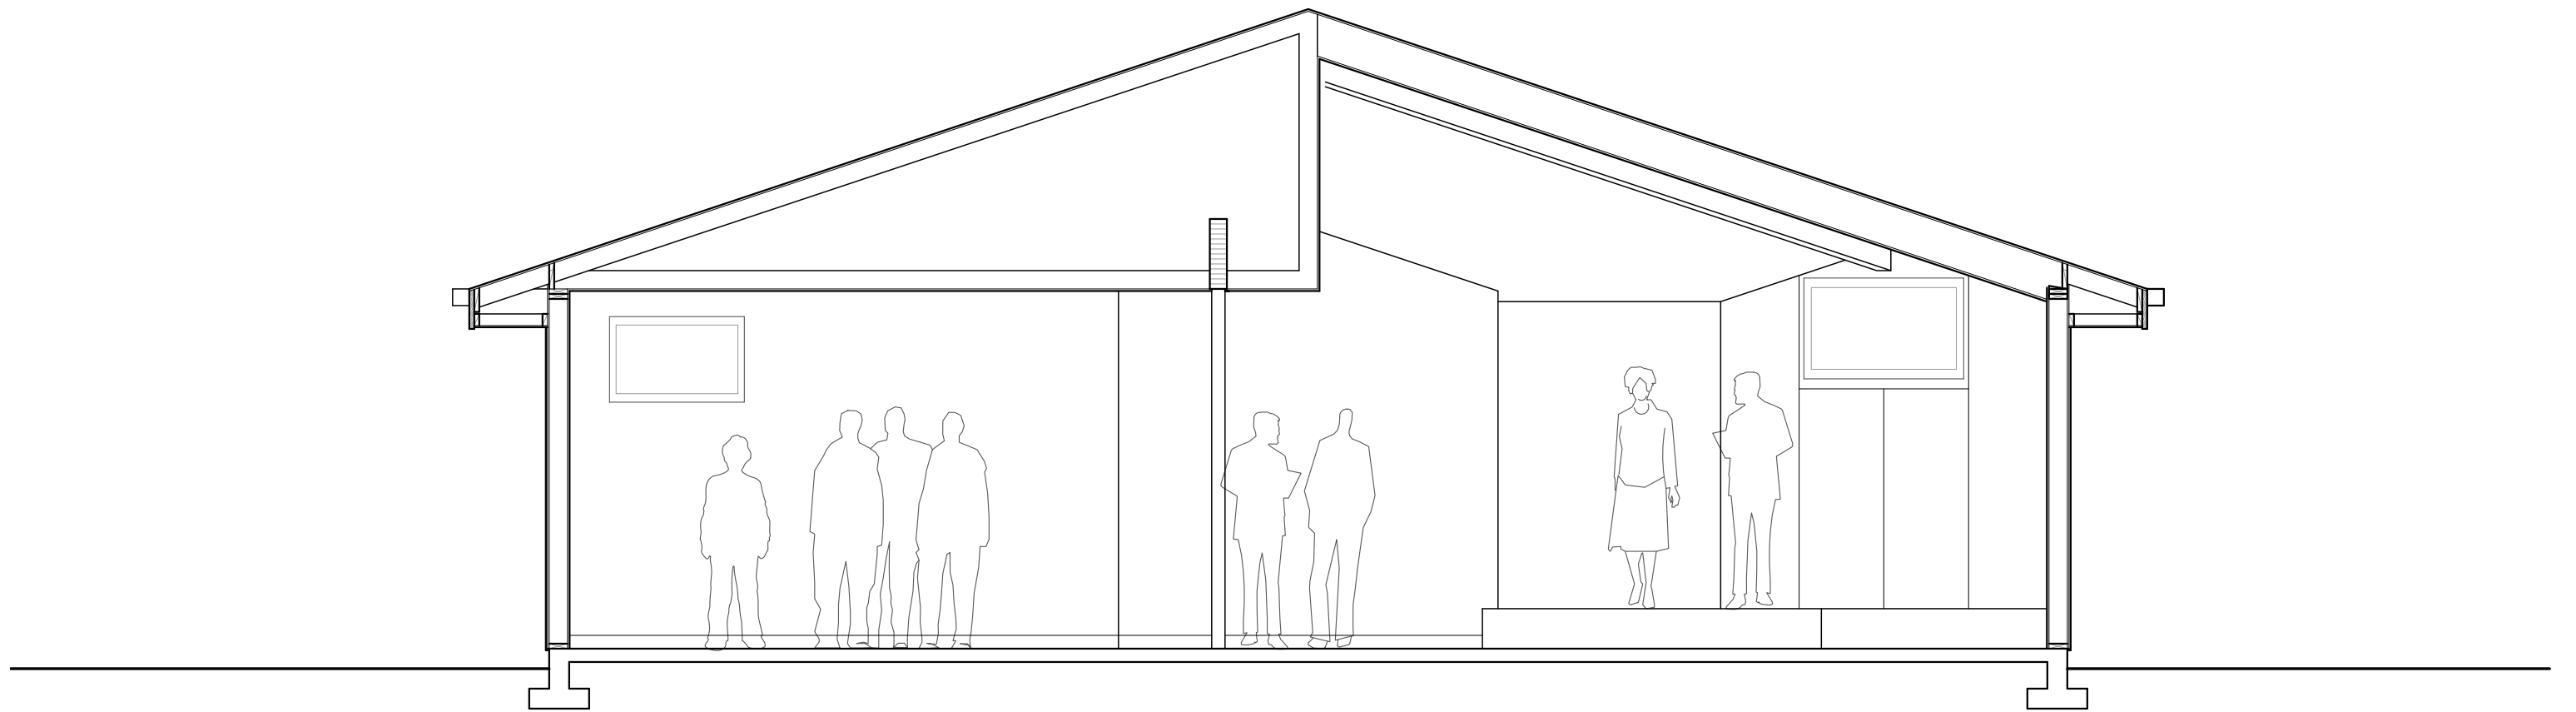

SECTION

1/4" = 1'-0"