



FLOOR PLAN

3/32" = 1'-0"

PLAN NORTH

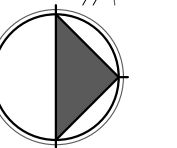


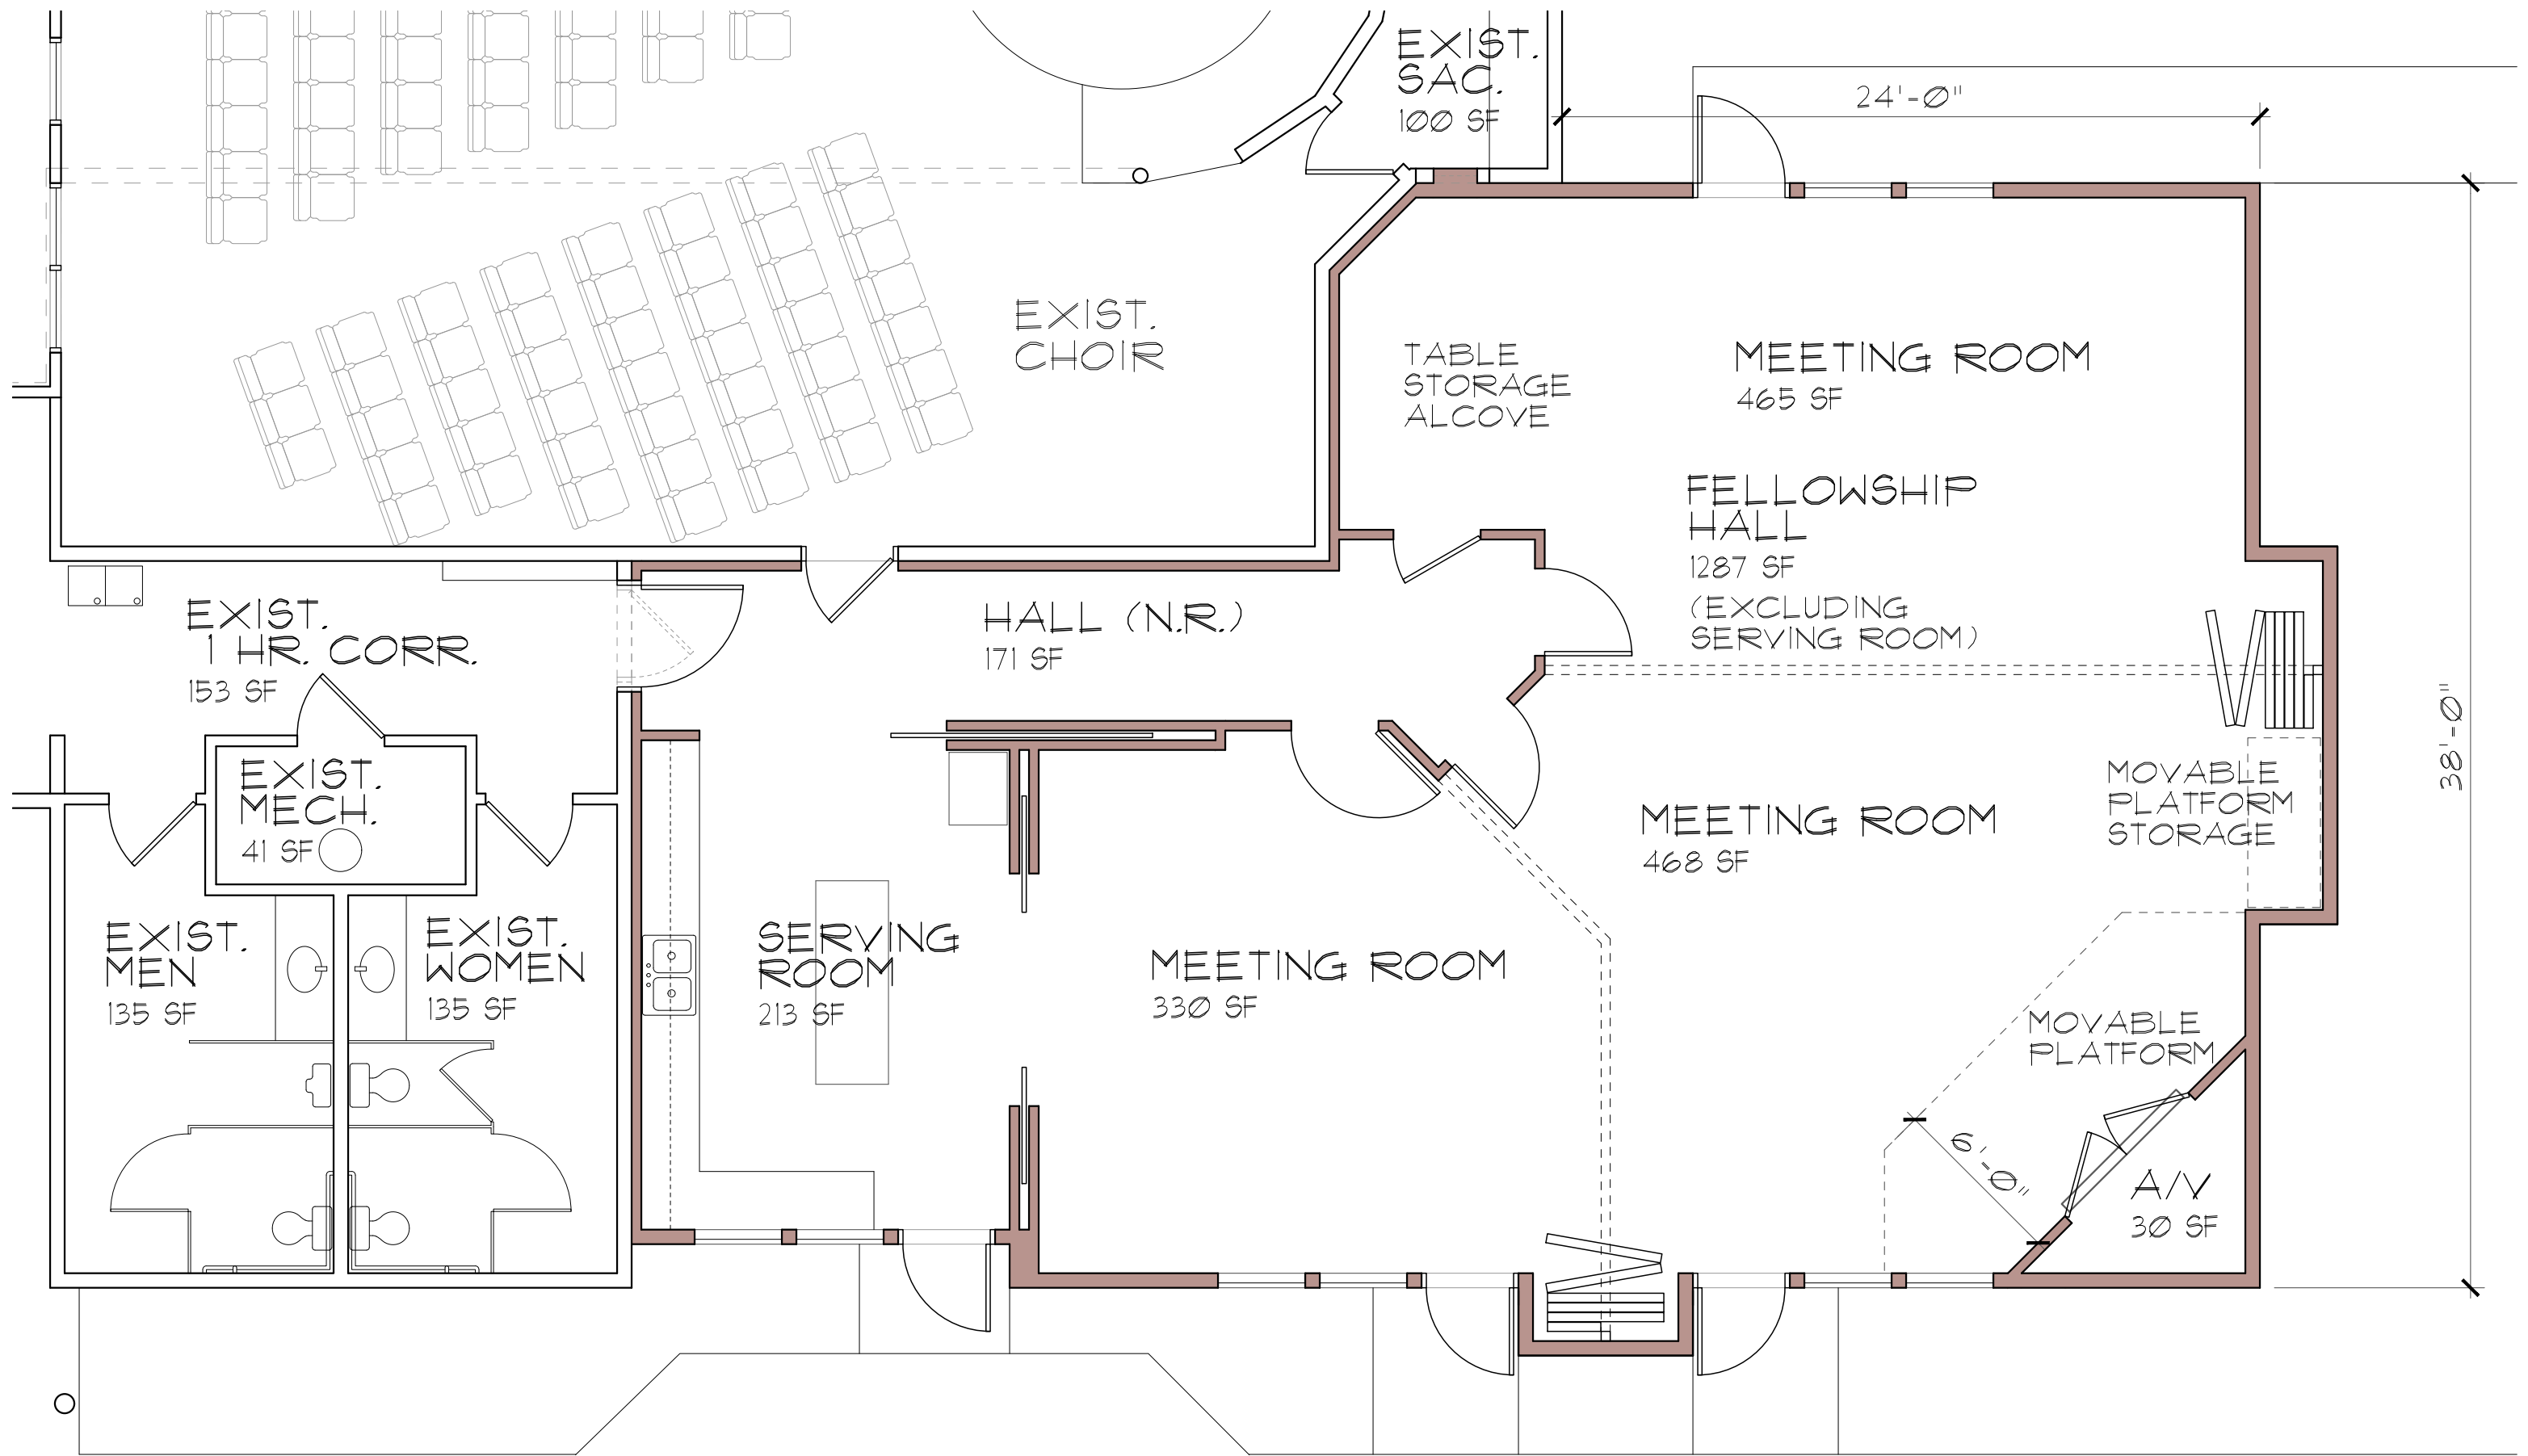


ADDITION FLOOR PLAN

3/16" = 1'-0"

PLAN NORTH

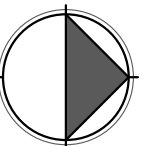

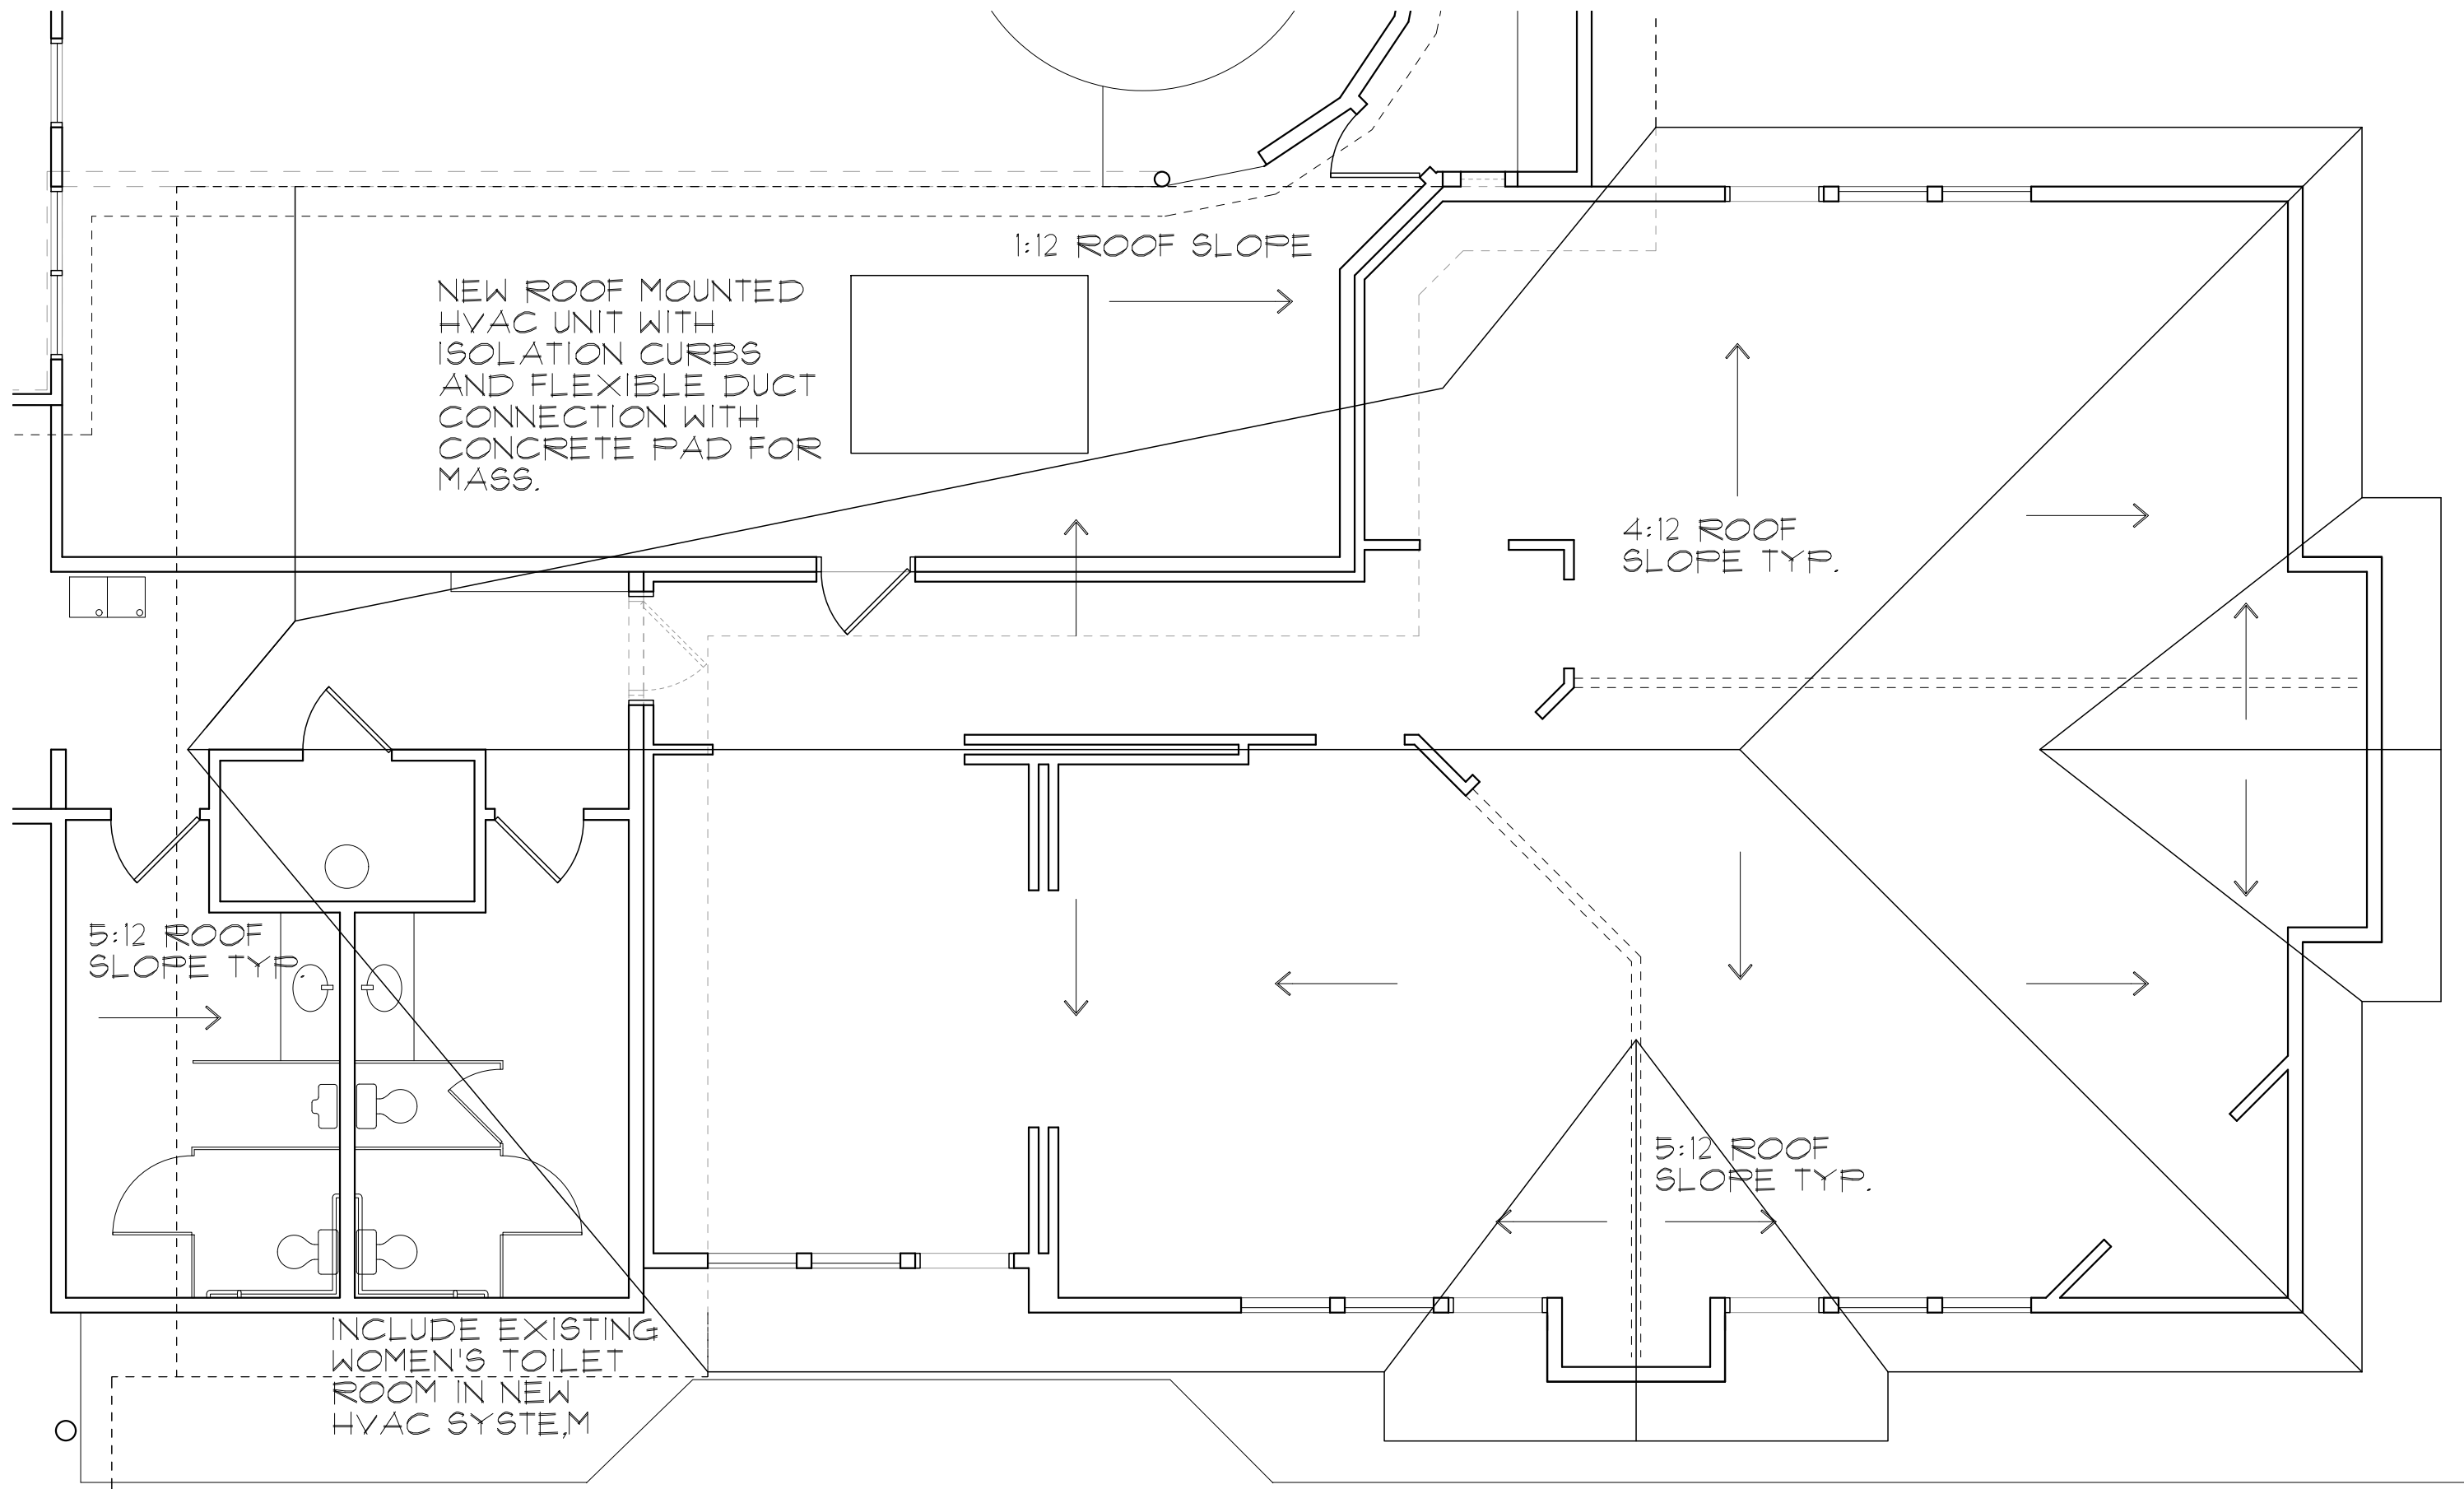

ADDITION ROOF PLAN

3/16" = 1'-0"

PLAN NORTH

